


PŮDORYS 3.NP

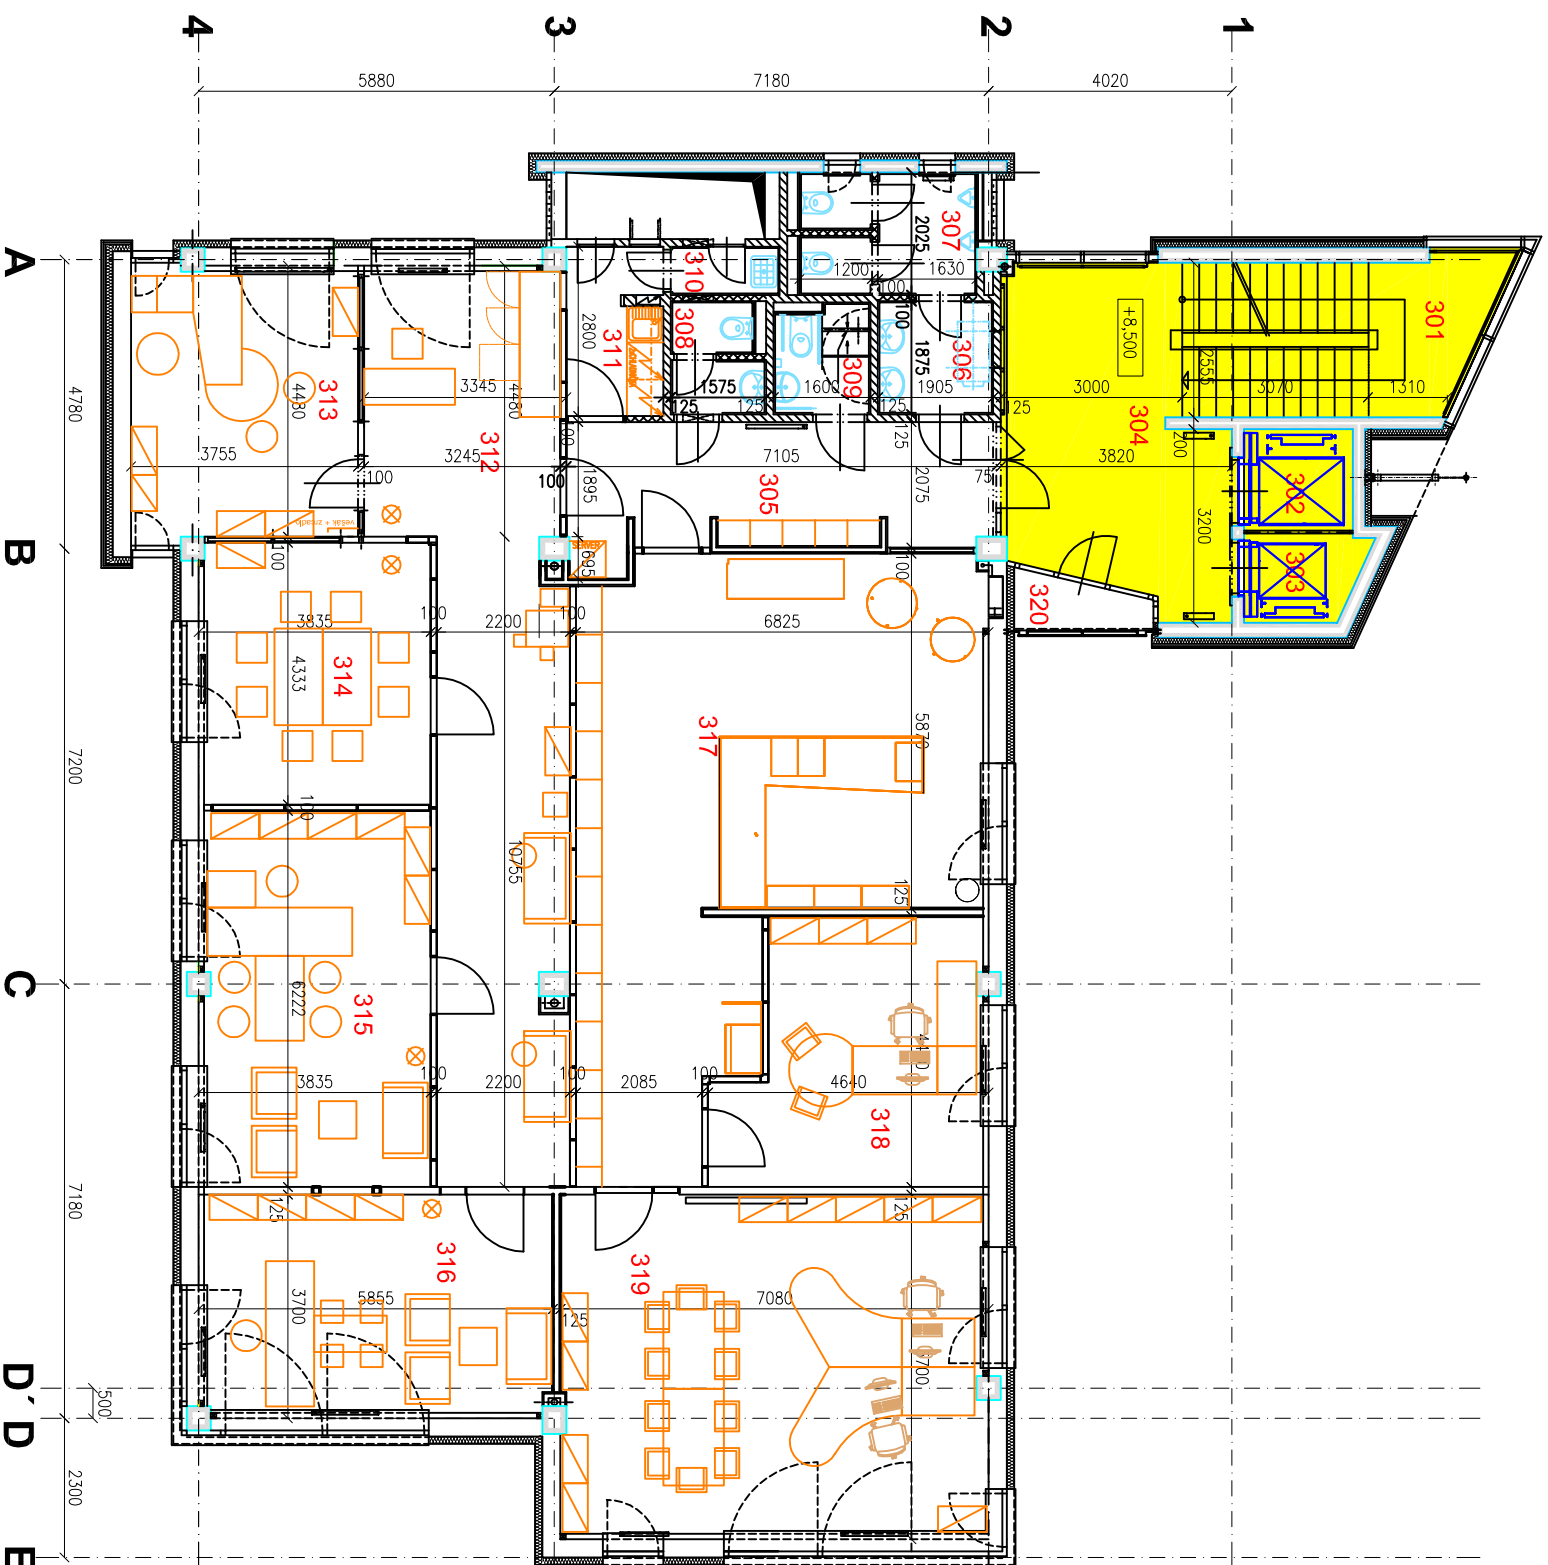

REKAPITULACE PLOCH

TYP PLOCHY	ČÍSELNÉ OZNAČENÍ	PLOCHA (M ²)
1. SCHODIŠTĚ, VÝTAHY	301, 302, 303, 304	37,8
2. OSTATNÍ PLOCHY	305, 306, 307, 308, 309, 310, 311, 312, 313, 314, 315, 316, 317, 318, 319, 320	277,2
PLOCHY CELKEM		277,2
		37,8

A2

